


HAWA Suono – Frame types

1. Block frame

2. Closed frame

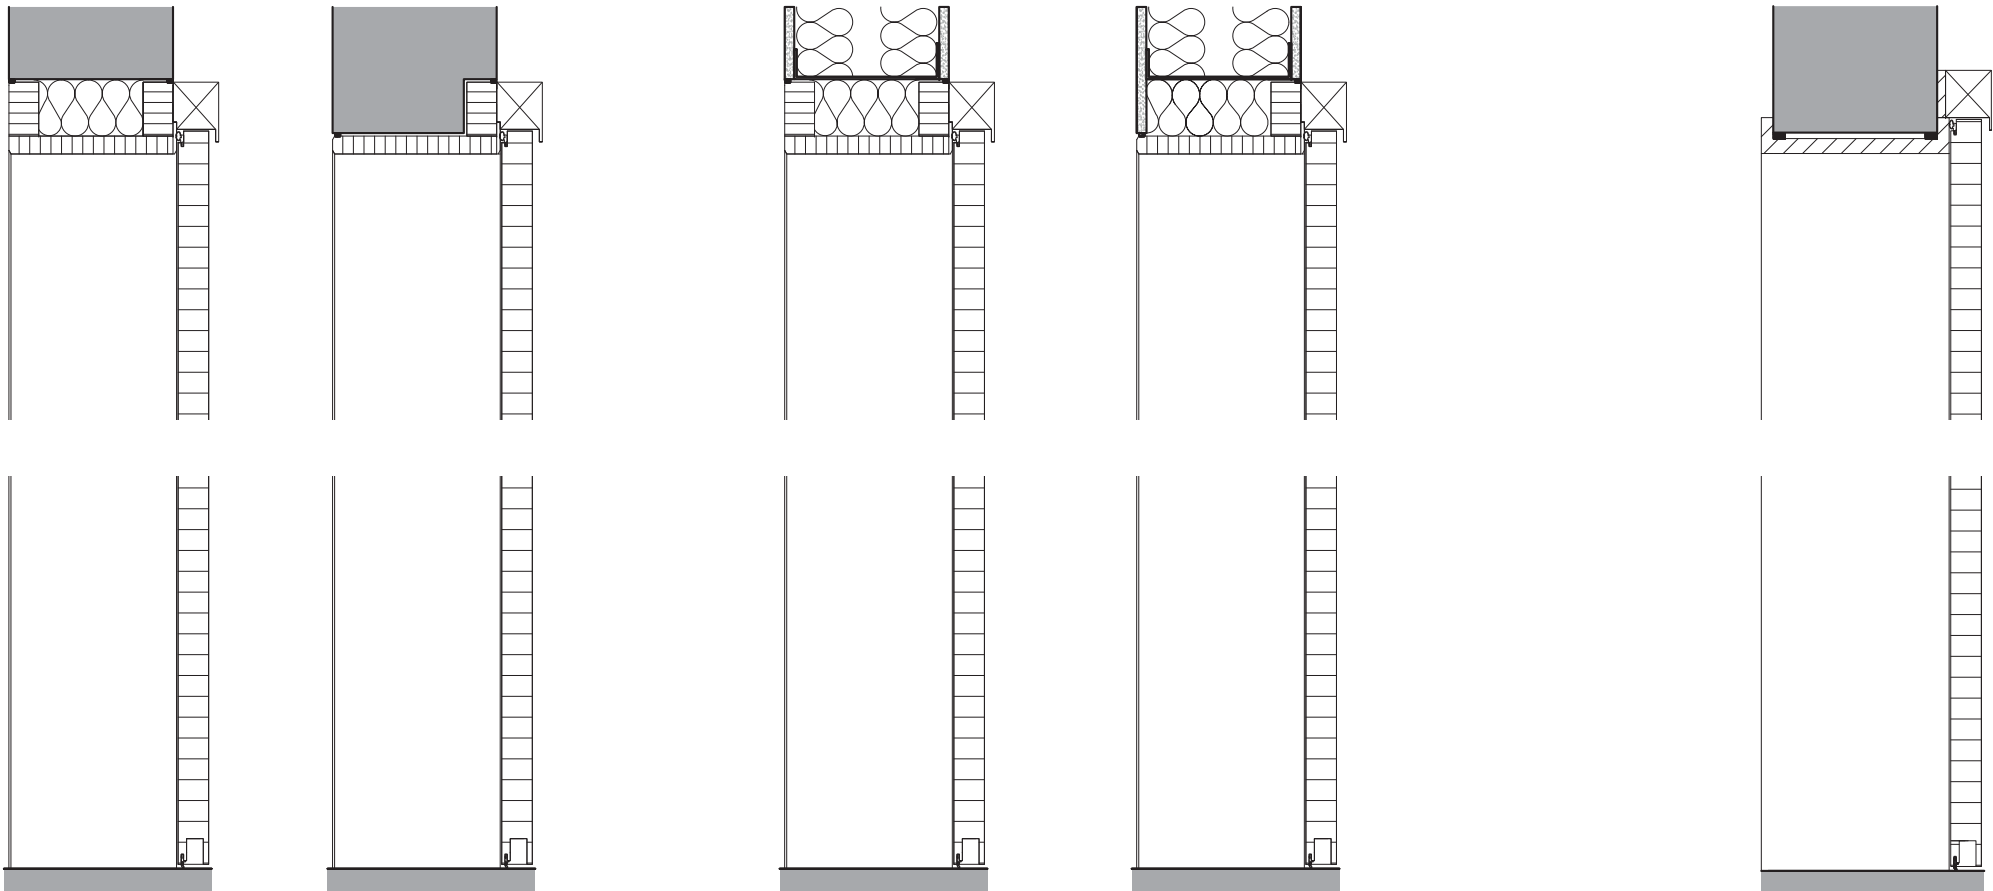

Solid wall

Lightweight construction wall

Solid wall